




Front Elevation

House Type B (Plot 1)

House Type B (Plot 2)

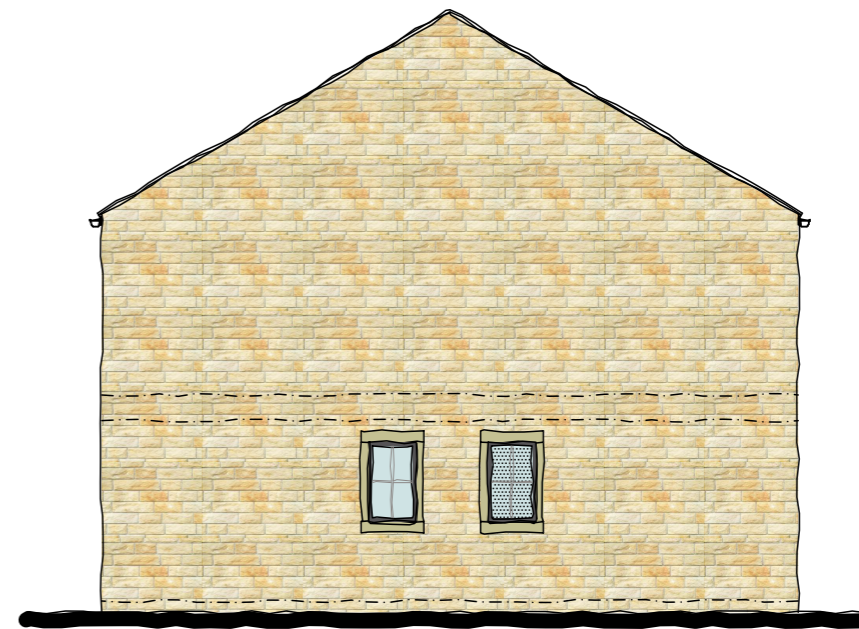

Side Elevation


House Type B (Plot 2)



Rear Elevation

House Type B (Plot 2)

House Type B (Plot 1)

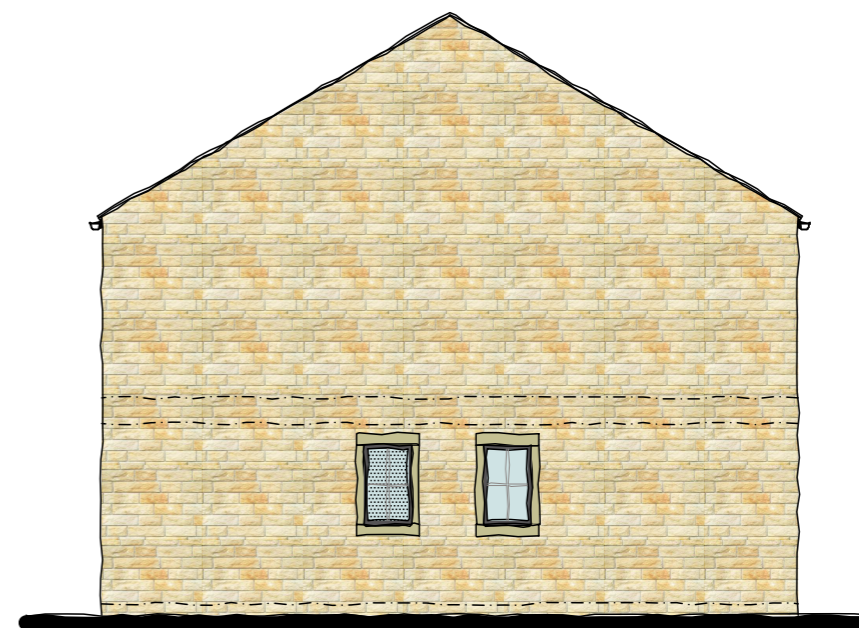


Side Elevation

House Type B (Plot 1)




# CANDELISA

PROPERTY DEVELOPMENT

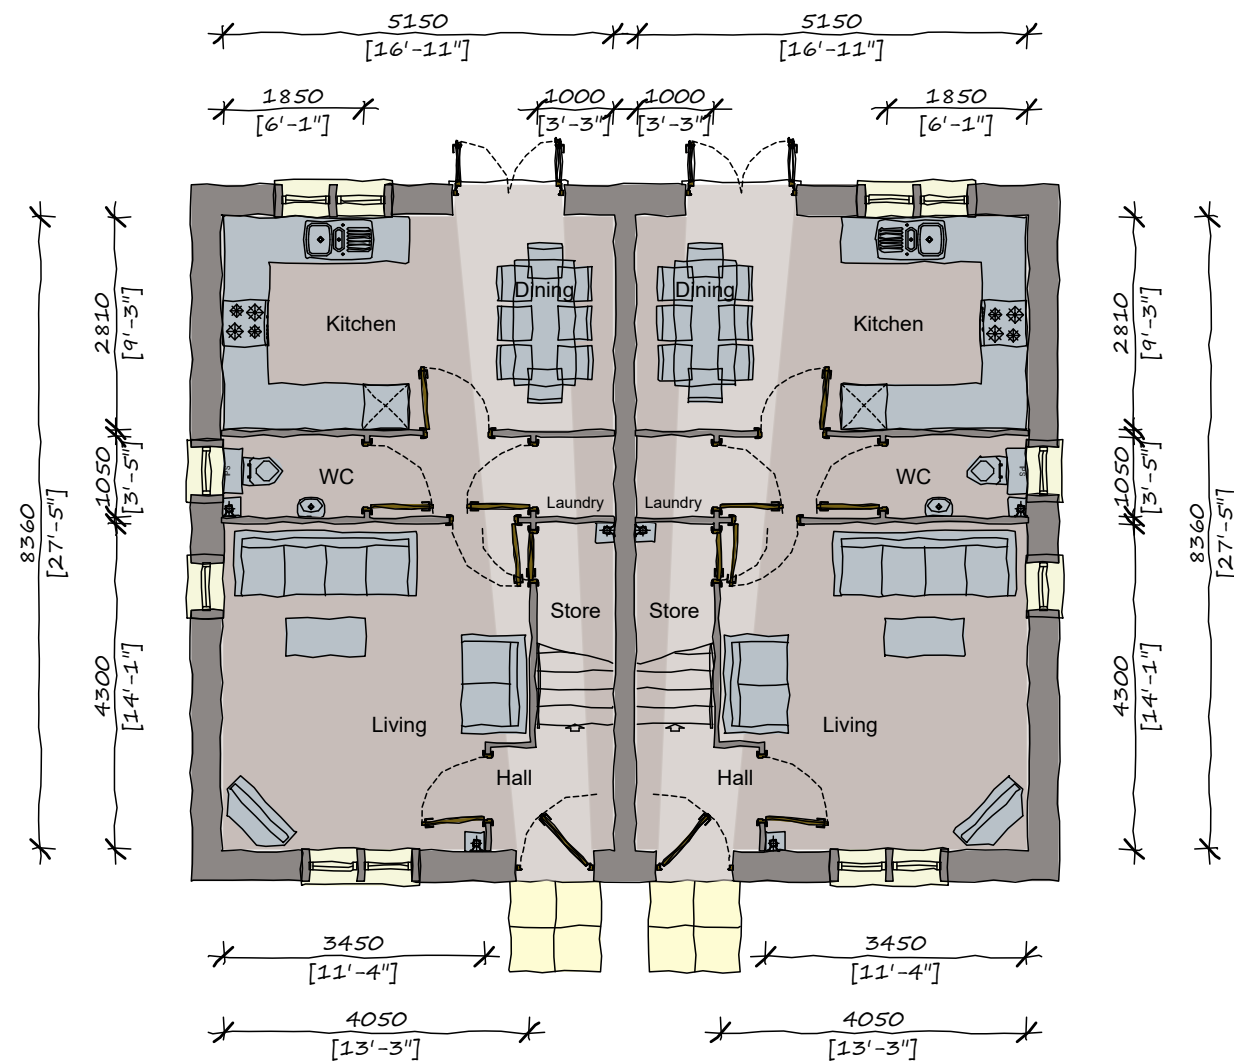


Ground Floor  
House Type B (Plot 1)

House Type B (Plot 2)

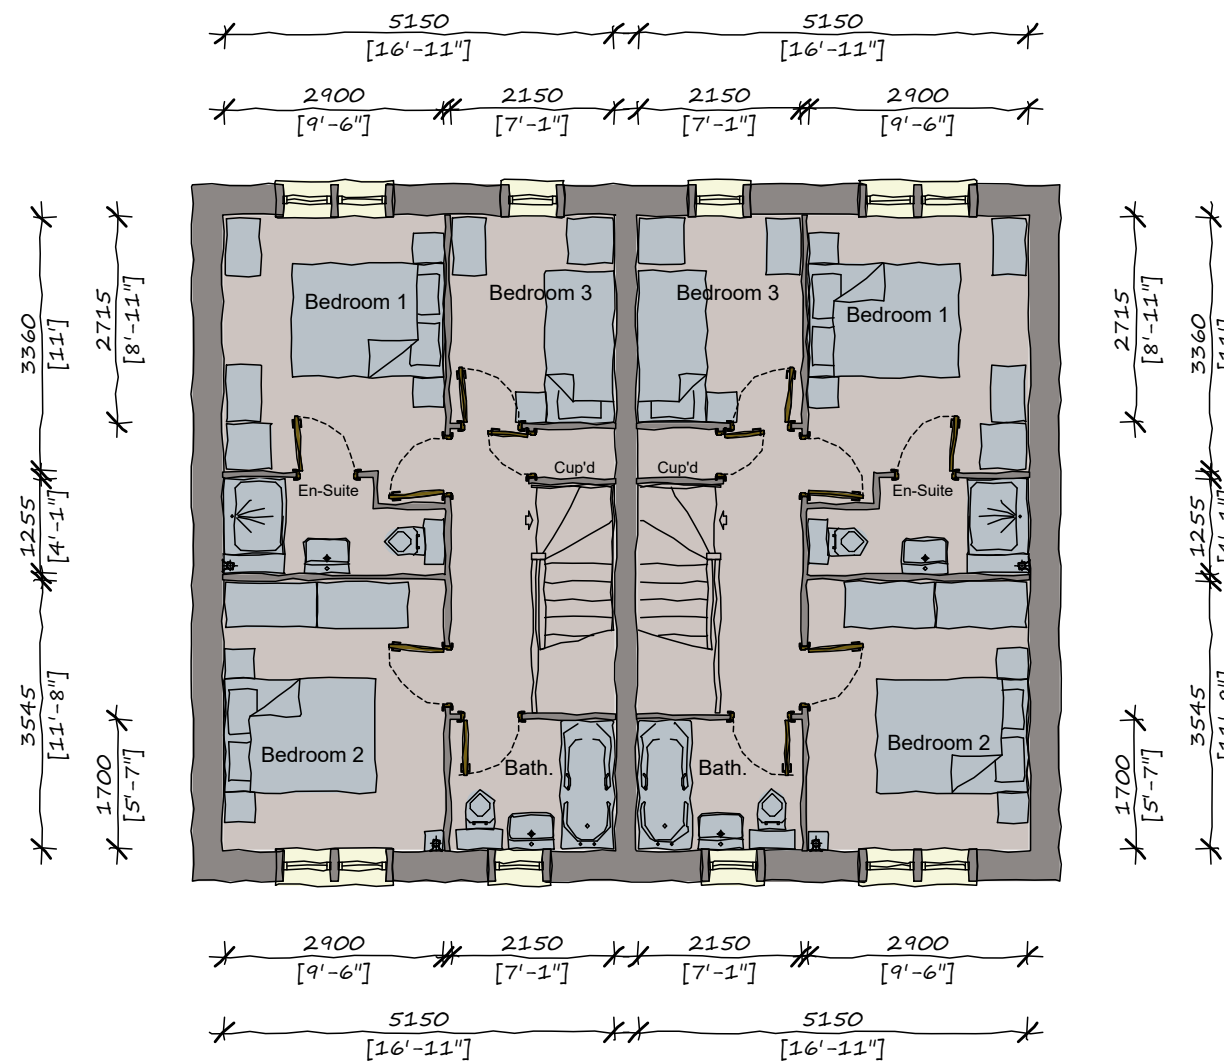

First Floor  
House Type B (Plot 1)

House Type B (Plot 2)

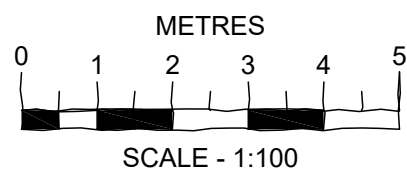

Project Title : Shires Lane - Embsay

Drawing Title : Plots 1 & 2 - Floor Plans (Room Dimensions)

Scale : 1:100 @ A3 Drwg. No. 142/100 Rev: B Date: May 2019

Do not Scale from this Drawing  
Copyright Candelisa Ltd.

Candelisa Ltd.

Caroline House  
Providence Place  
Skipton, BD23 1FB

Tel: + 44 (0) 1756 797476