




CANDELISA


PROPERTY DEVELOPMENT



*East Facing Elevation
Apartment A*

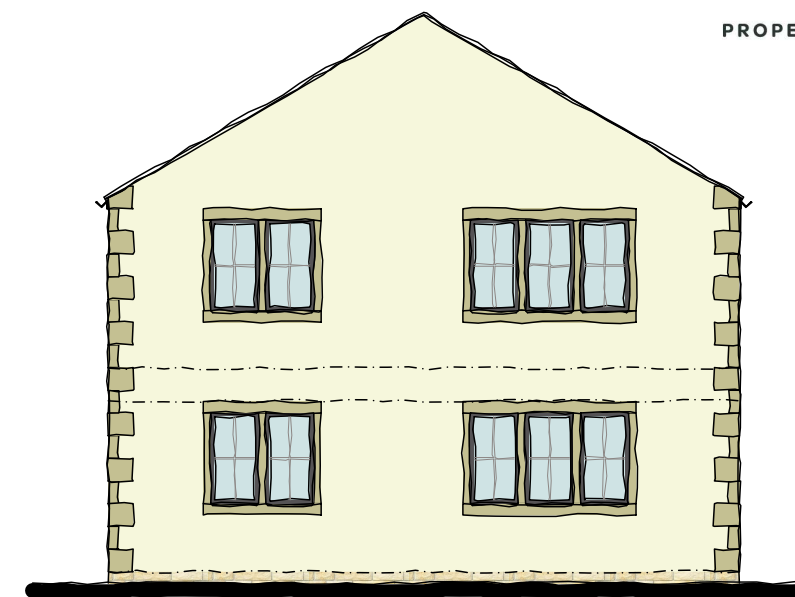


*South Facing Elevation
Apartment A*

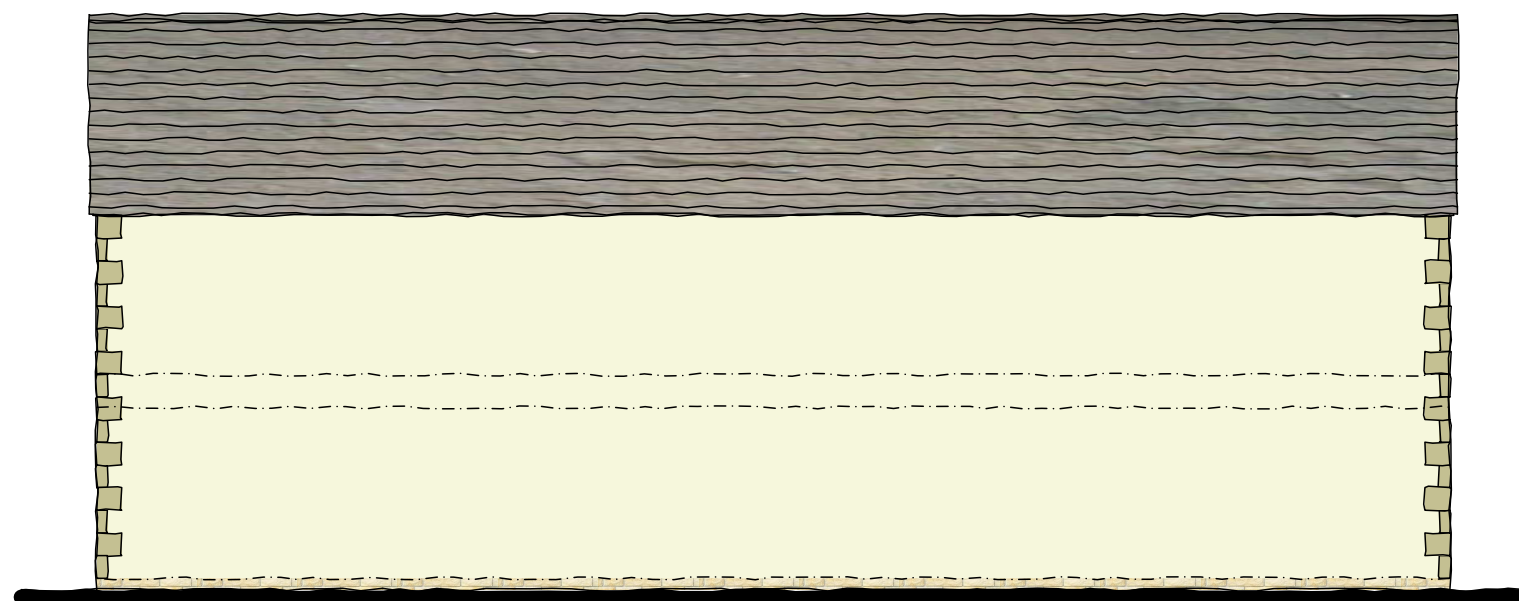

*West Facing Elevation
Apartment A*



*North Facing Elevation
Apartment A*

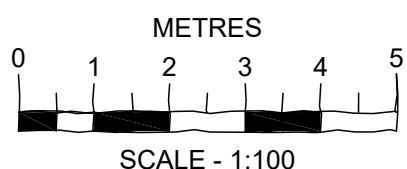

Project Title : **Shires Lane - Embsay**

Drawing Title : **Plots 7 to 10 - Elevations**

Scale : **1:100 @ A3** Drwg. No. **142/107** Rev: **C** Date: **May 2019**

Do not Scale from this Drawing
Copyright Candelisa Ltd.

Candelisa Ltd.


Caroline House
Providence Place
Skipton, BD23 1FB

Tel: + 44 (0) 1756 797476




CANDELISA



PROPERTY DEVELOPMENT

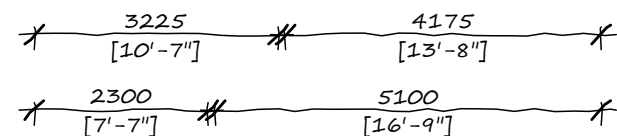


Plot 7

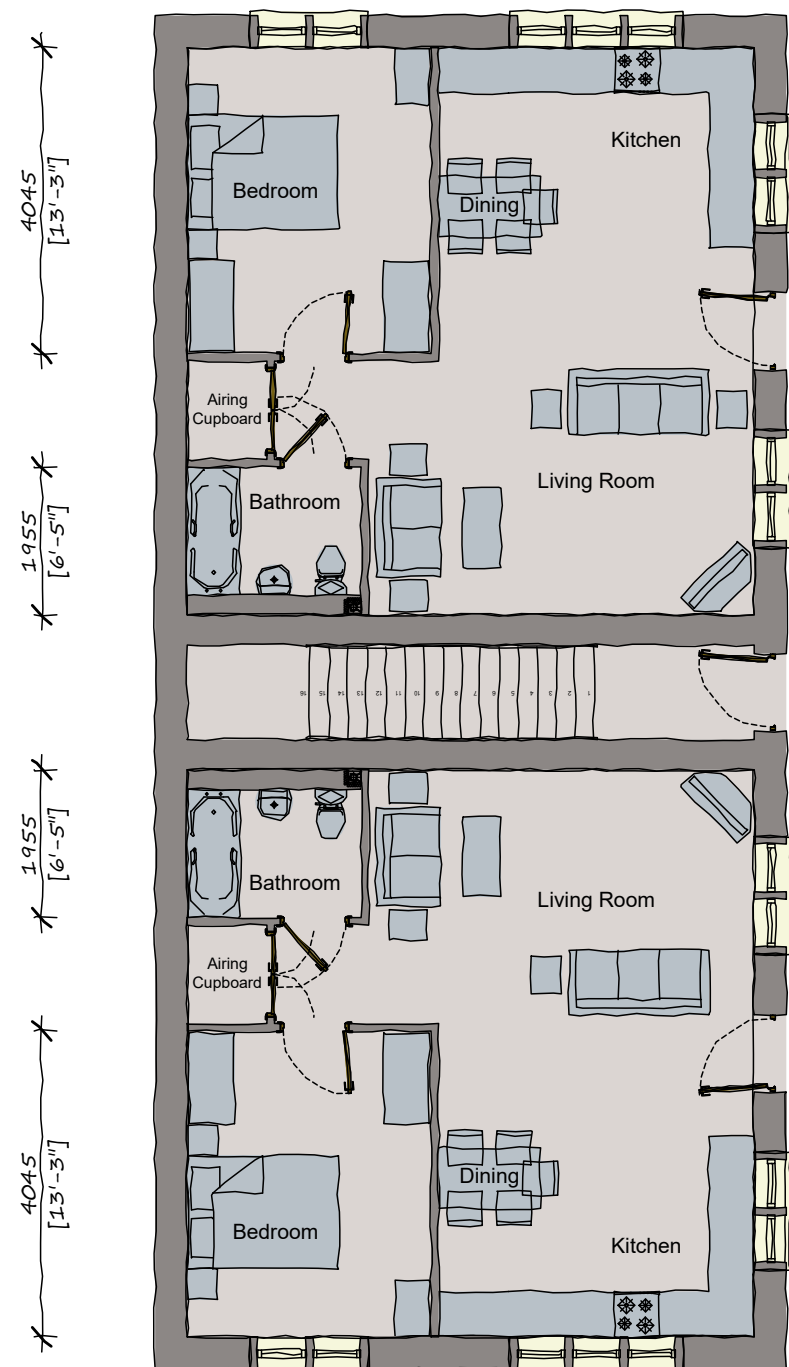


Plot 8

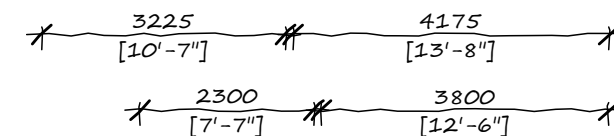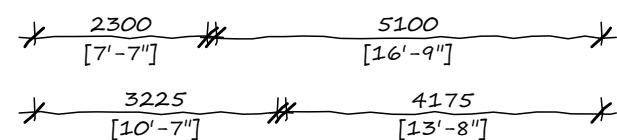

Plot 9

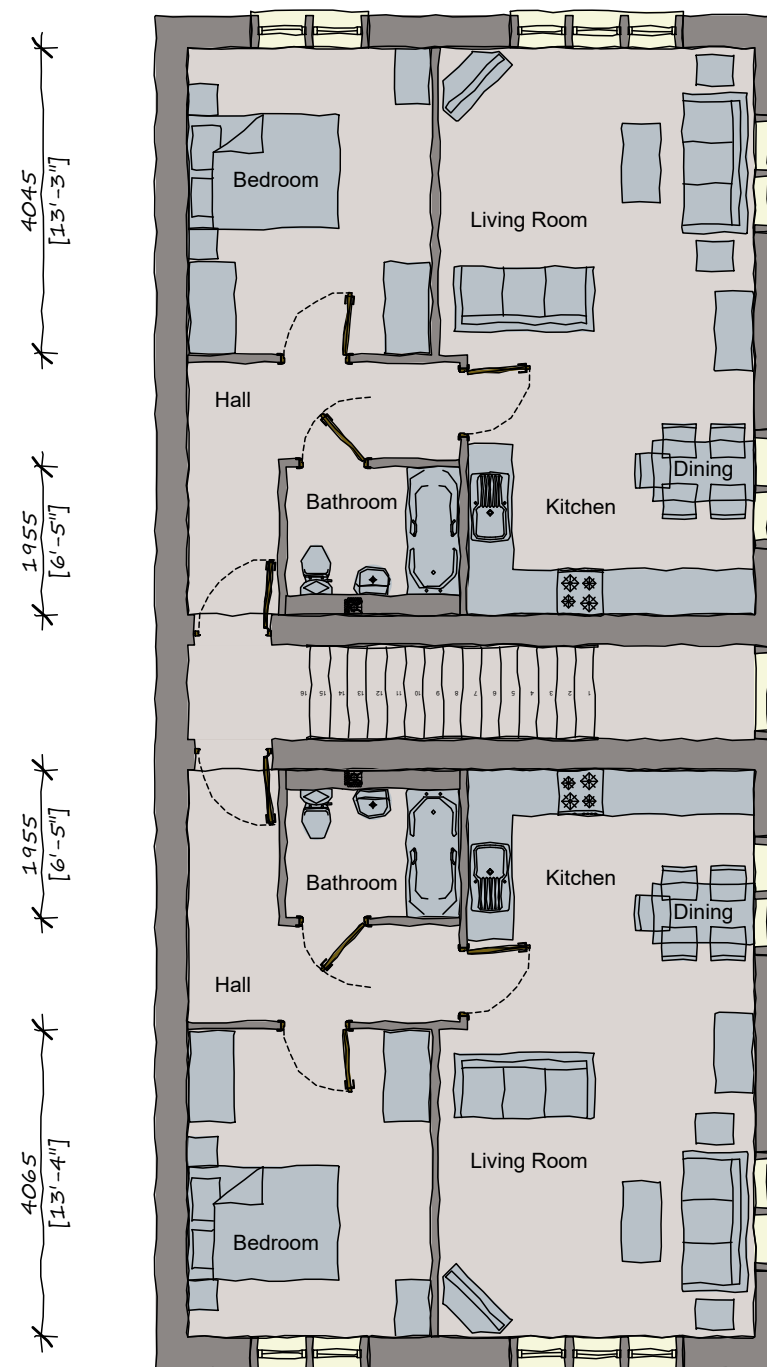


Plot 10

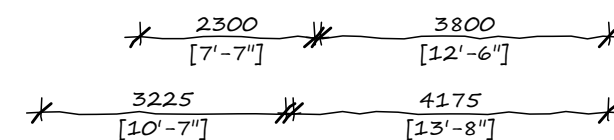

Ground Floor
Apartment Type A1

First Floor
Apartment Type A2

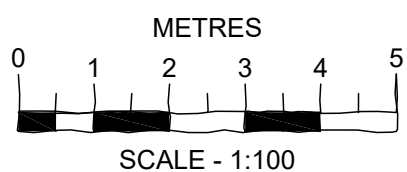

Project Title : **Shires Lane - Embsay**

Drawing Title : **Plots 7 to 10 - Ground Floor Plans**

Scale : **1:100 @ A3** Drwg. No. **142/106** Rev: **C** Date: **May 2019**

Do not Scale from this Drawing
Copyright Candelisa Ltd.

Candelisa Ltd.

Caroline House
Providence Place
Skipton, BD23 1FB

Tel: + 44 (0) 1756 797476